

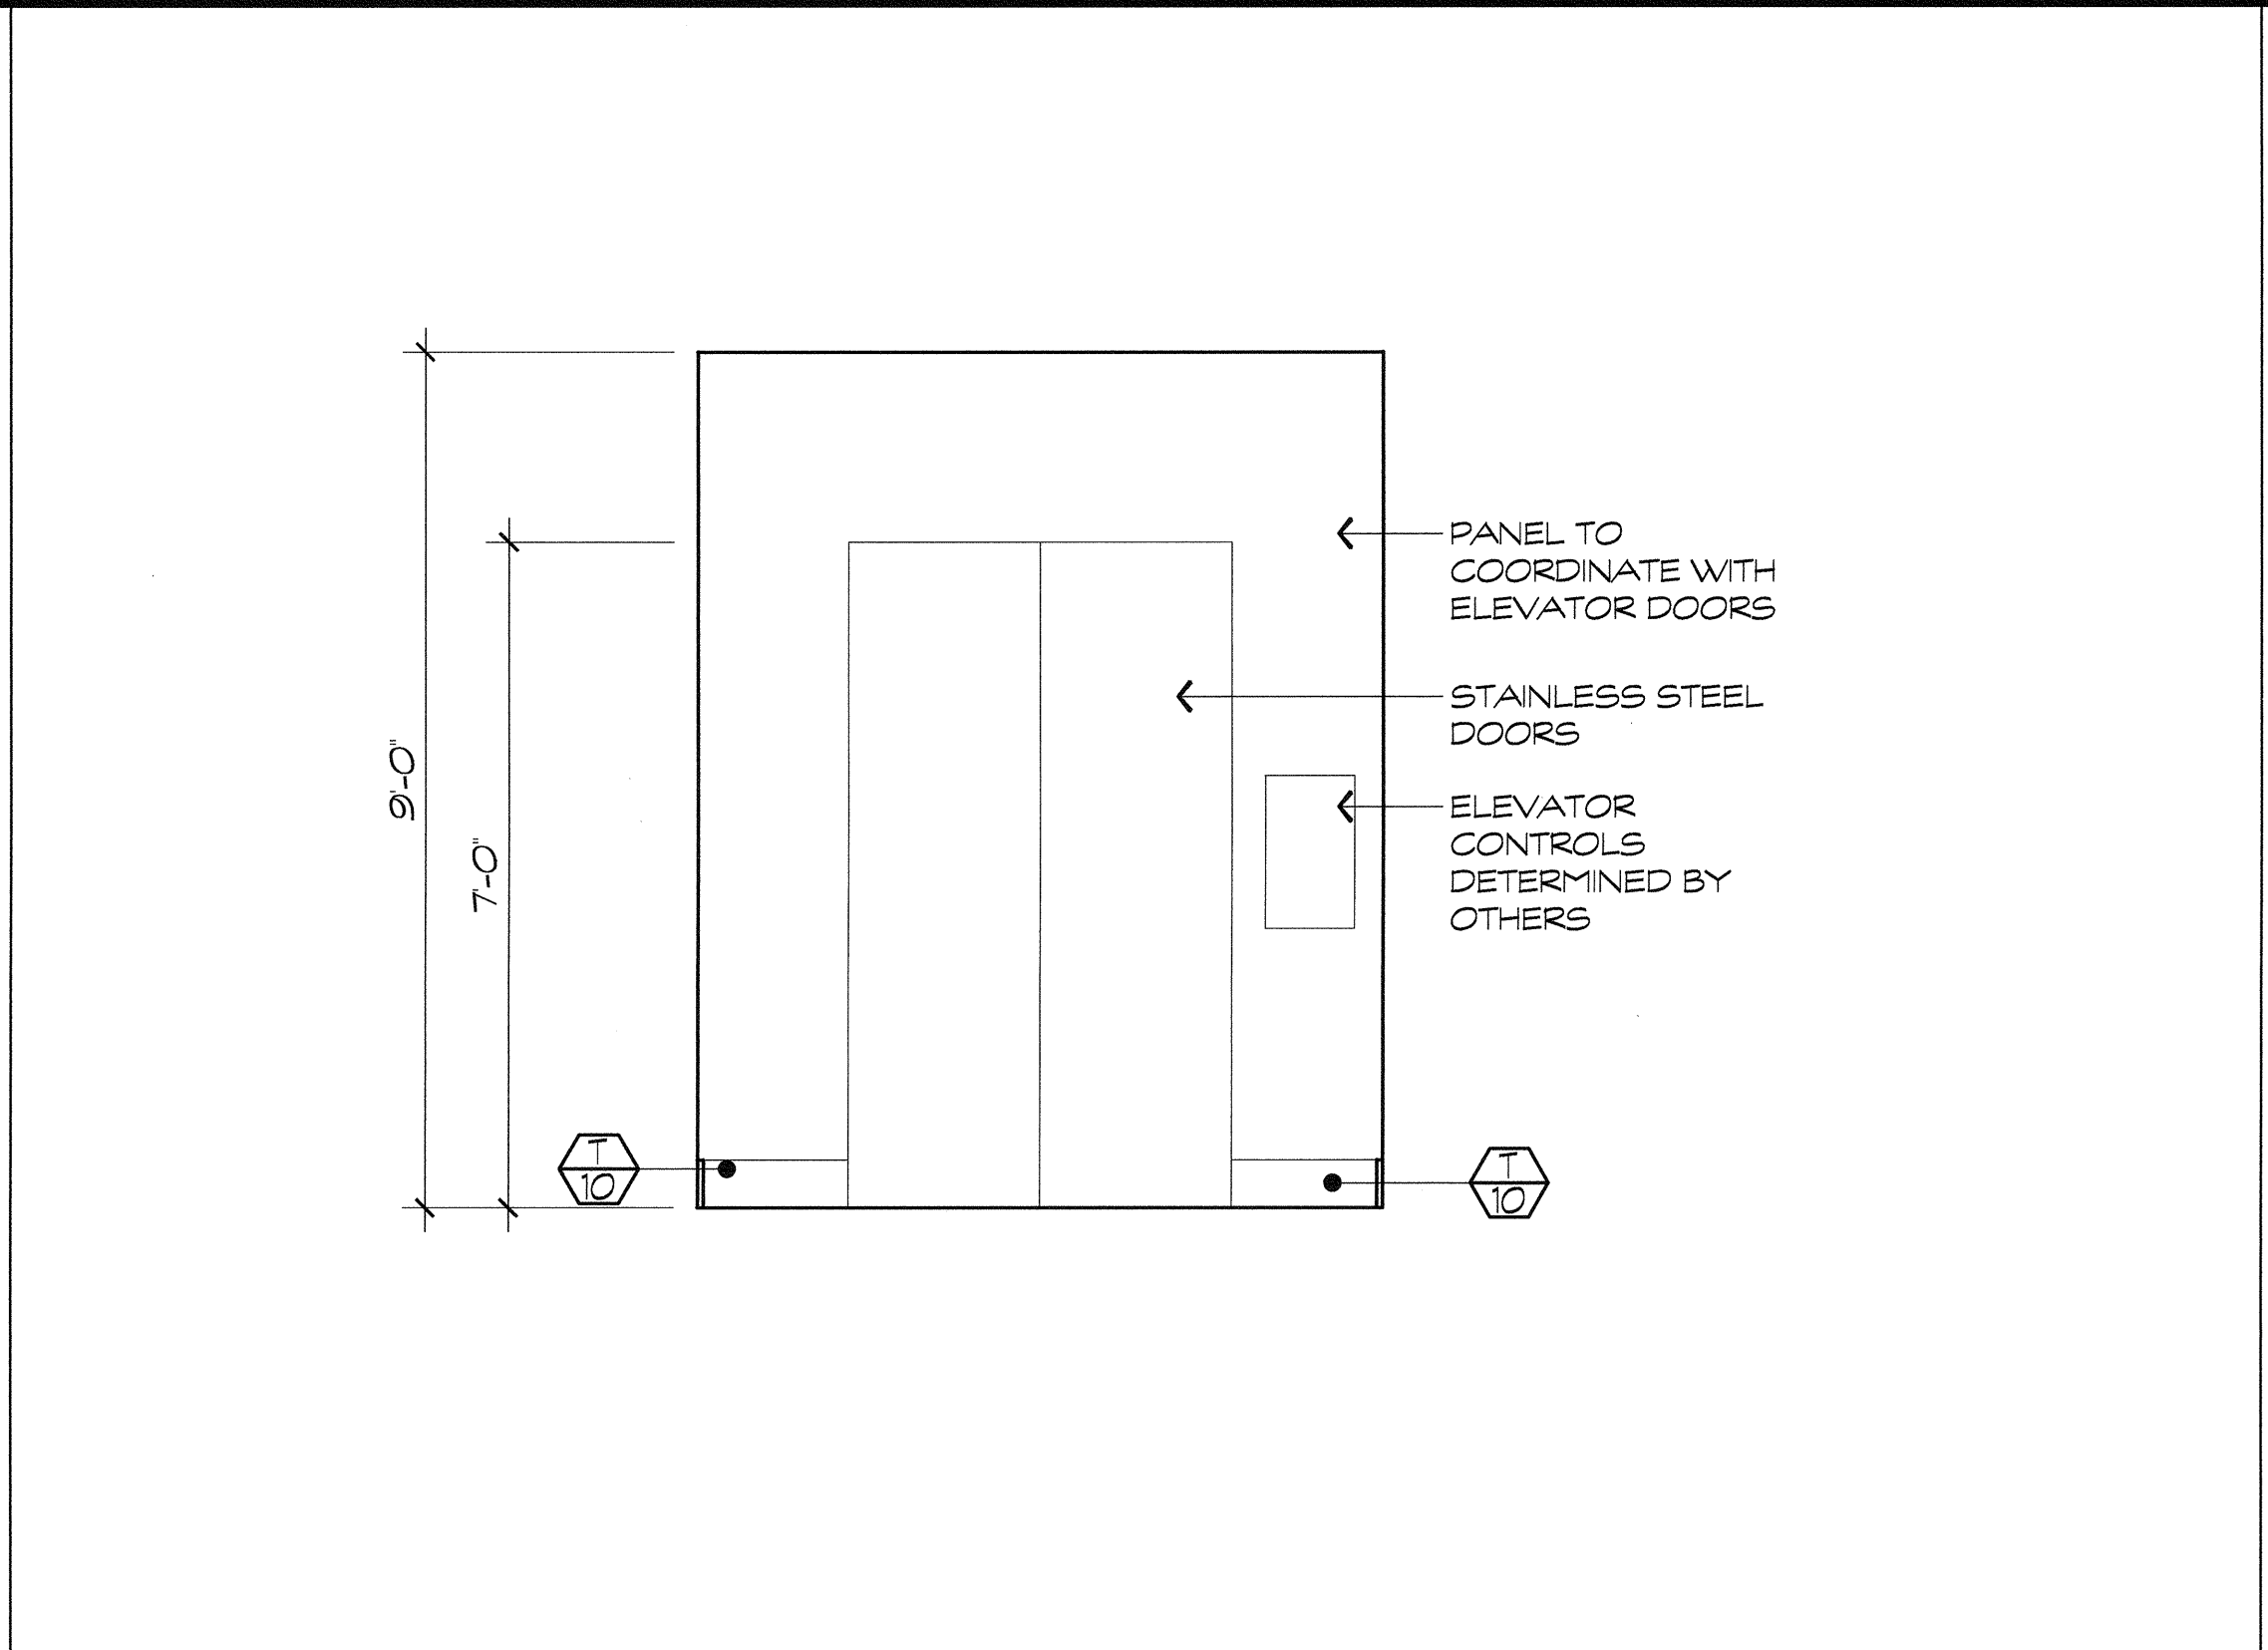
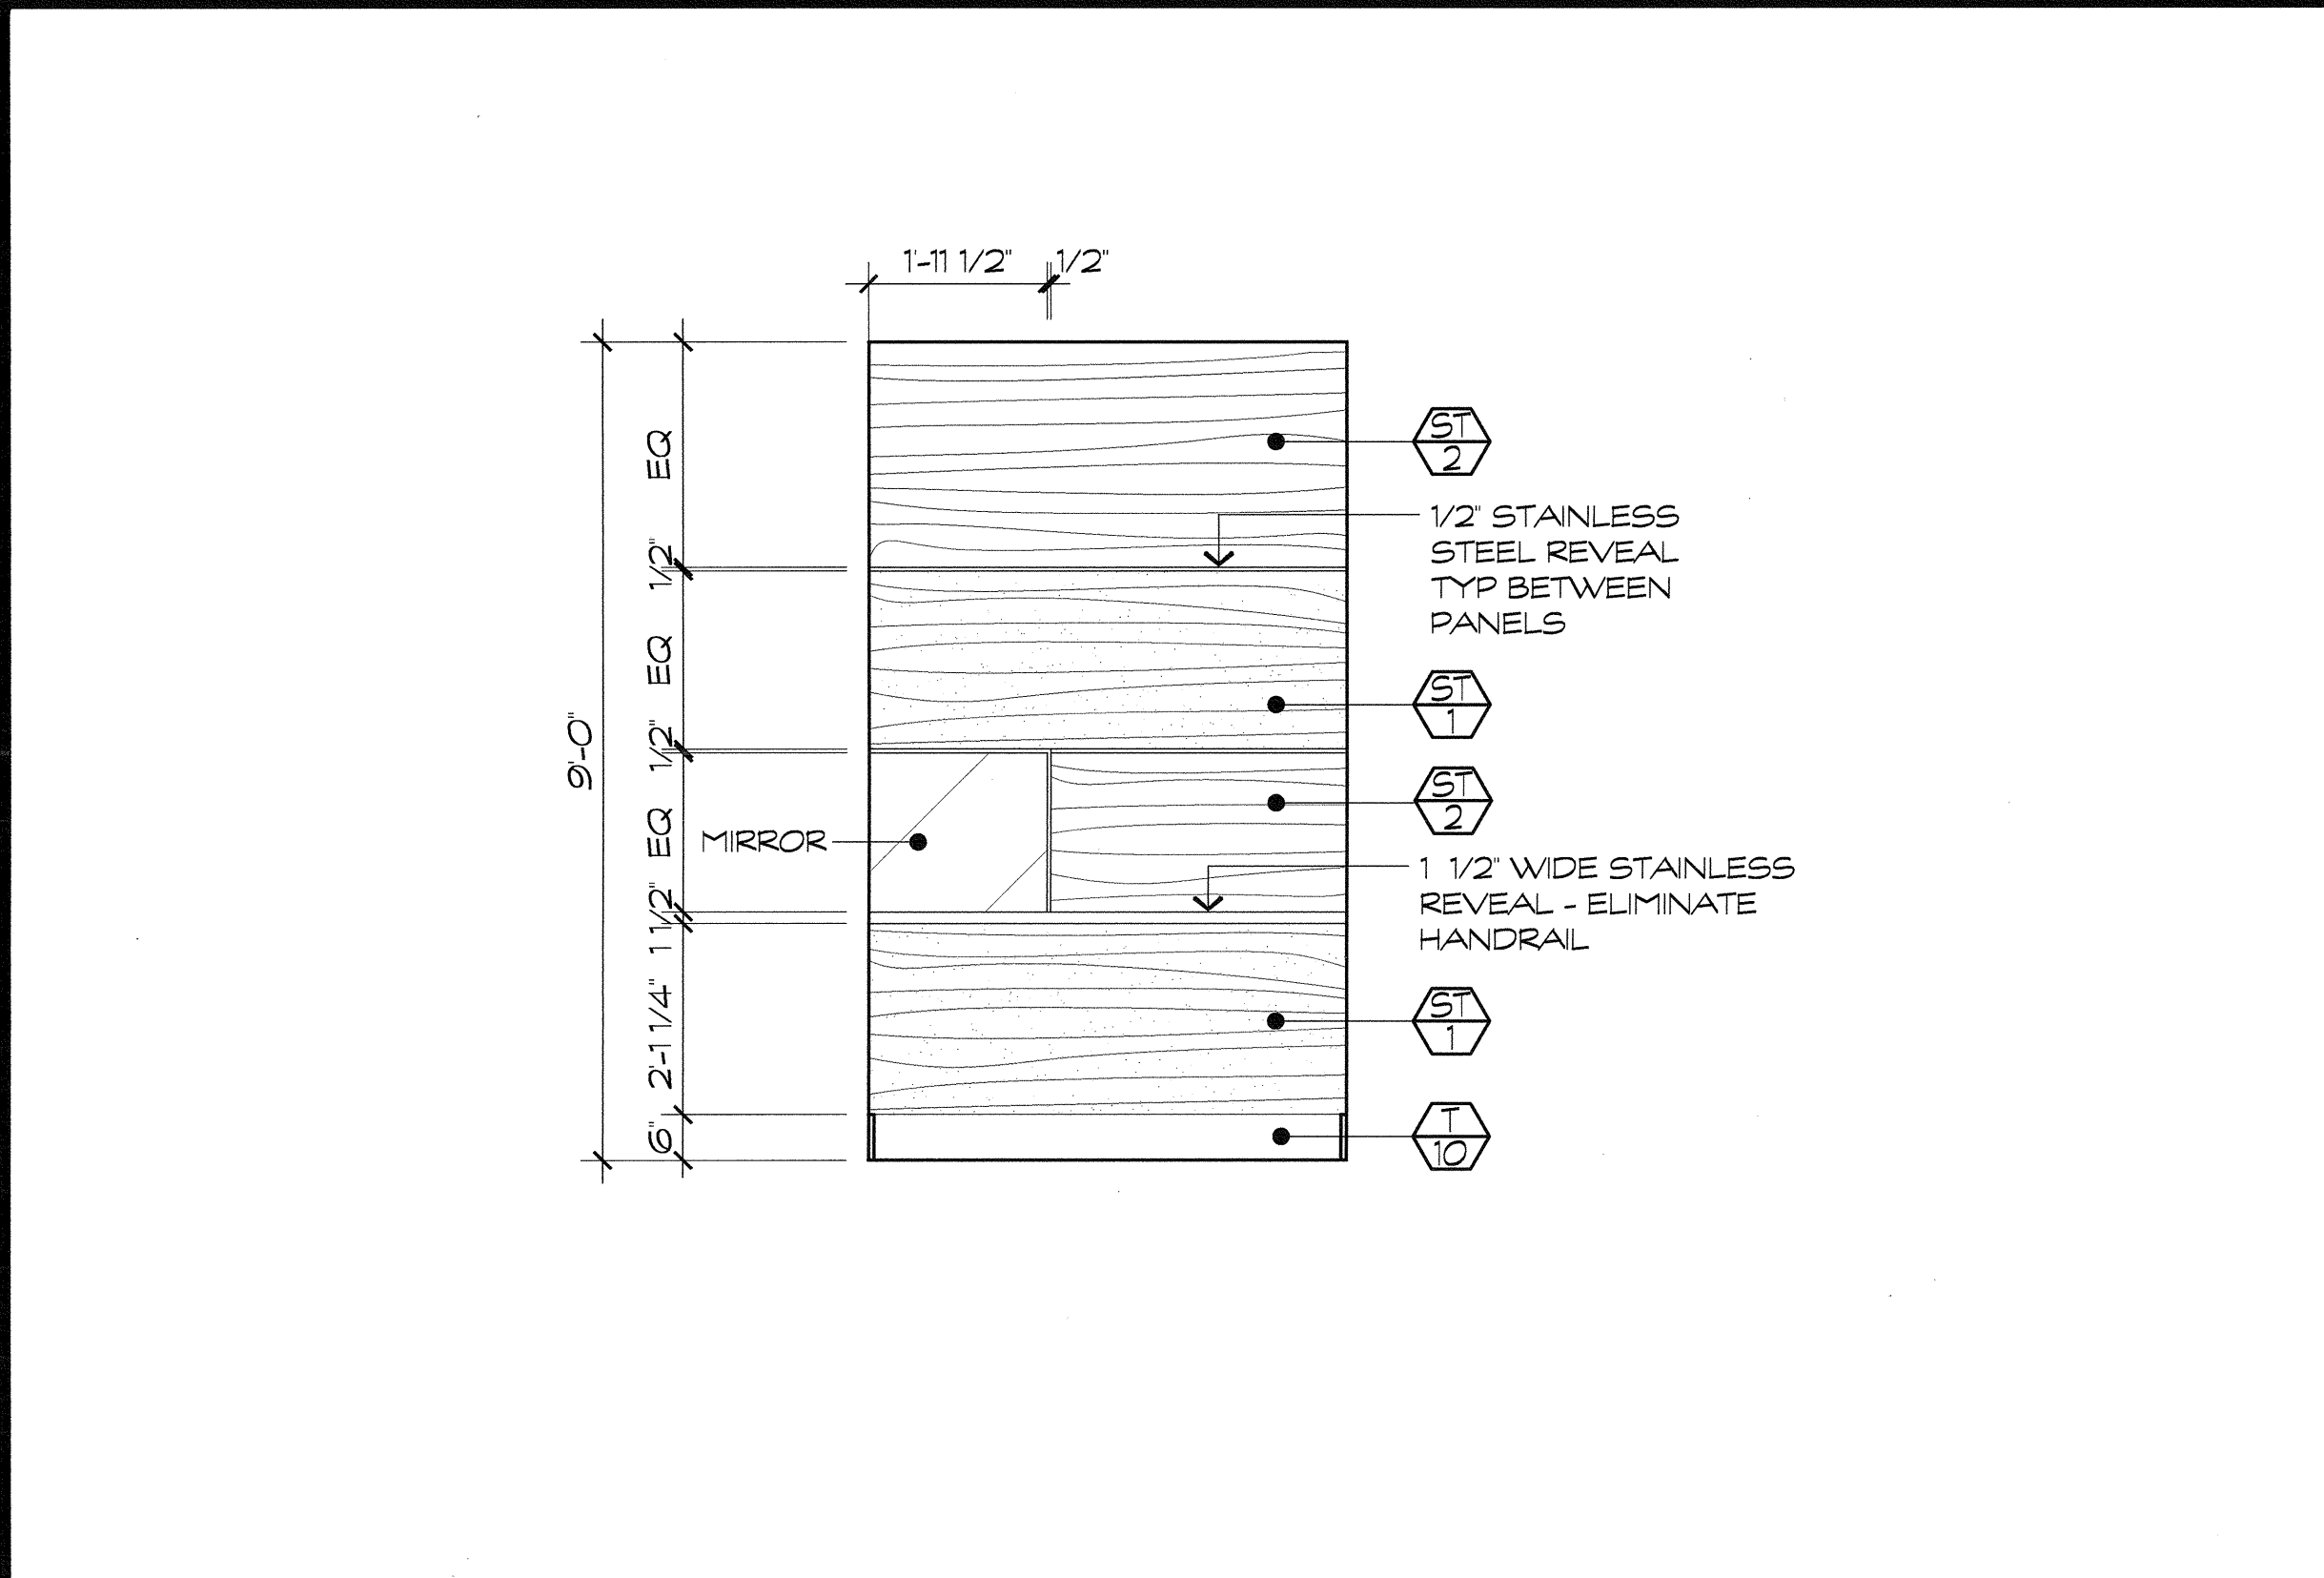


ELEVATOR INTERIOR

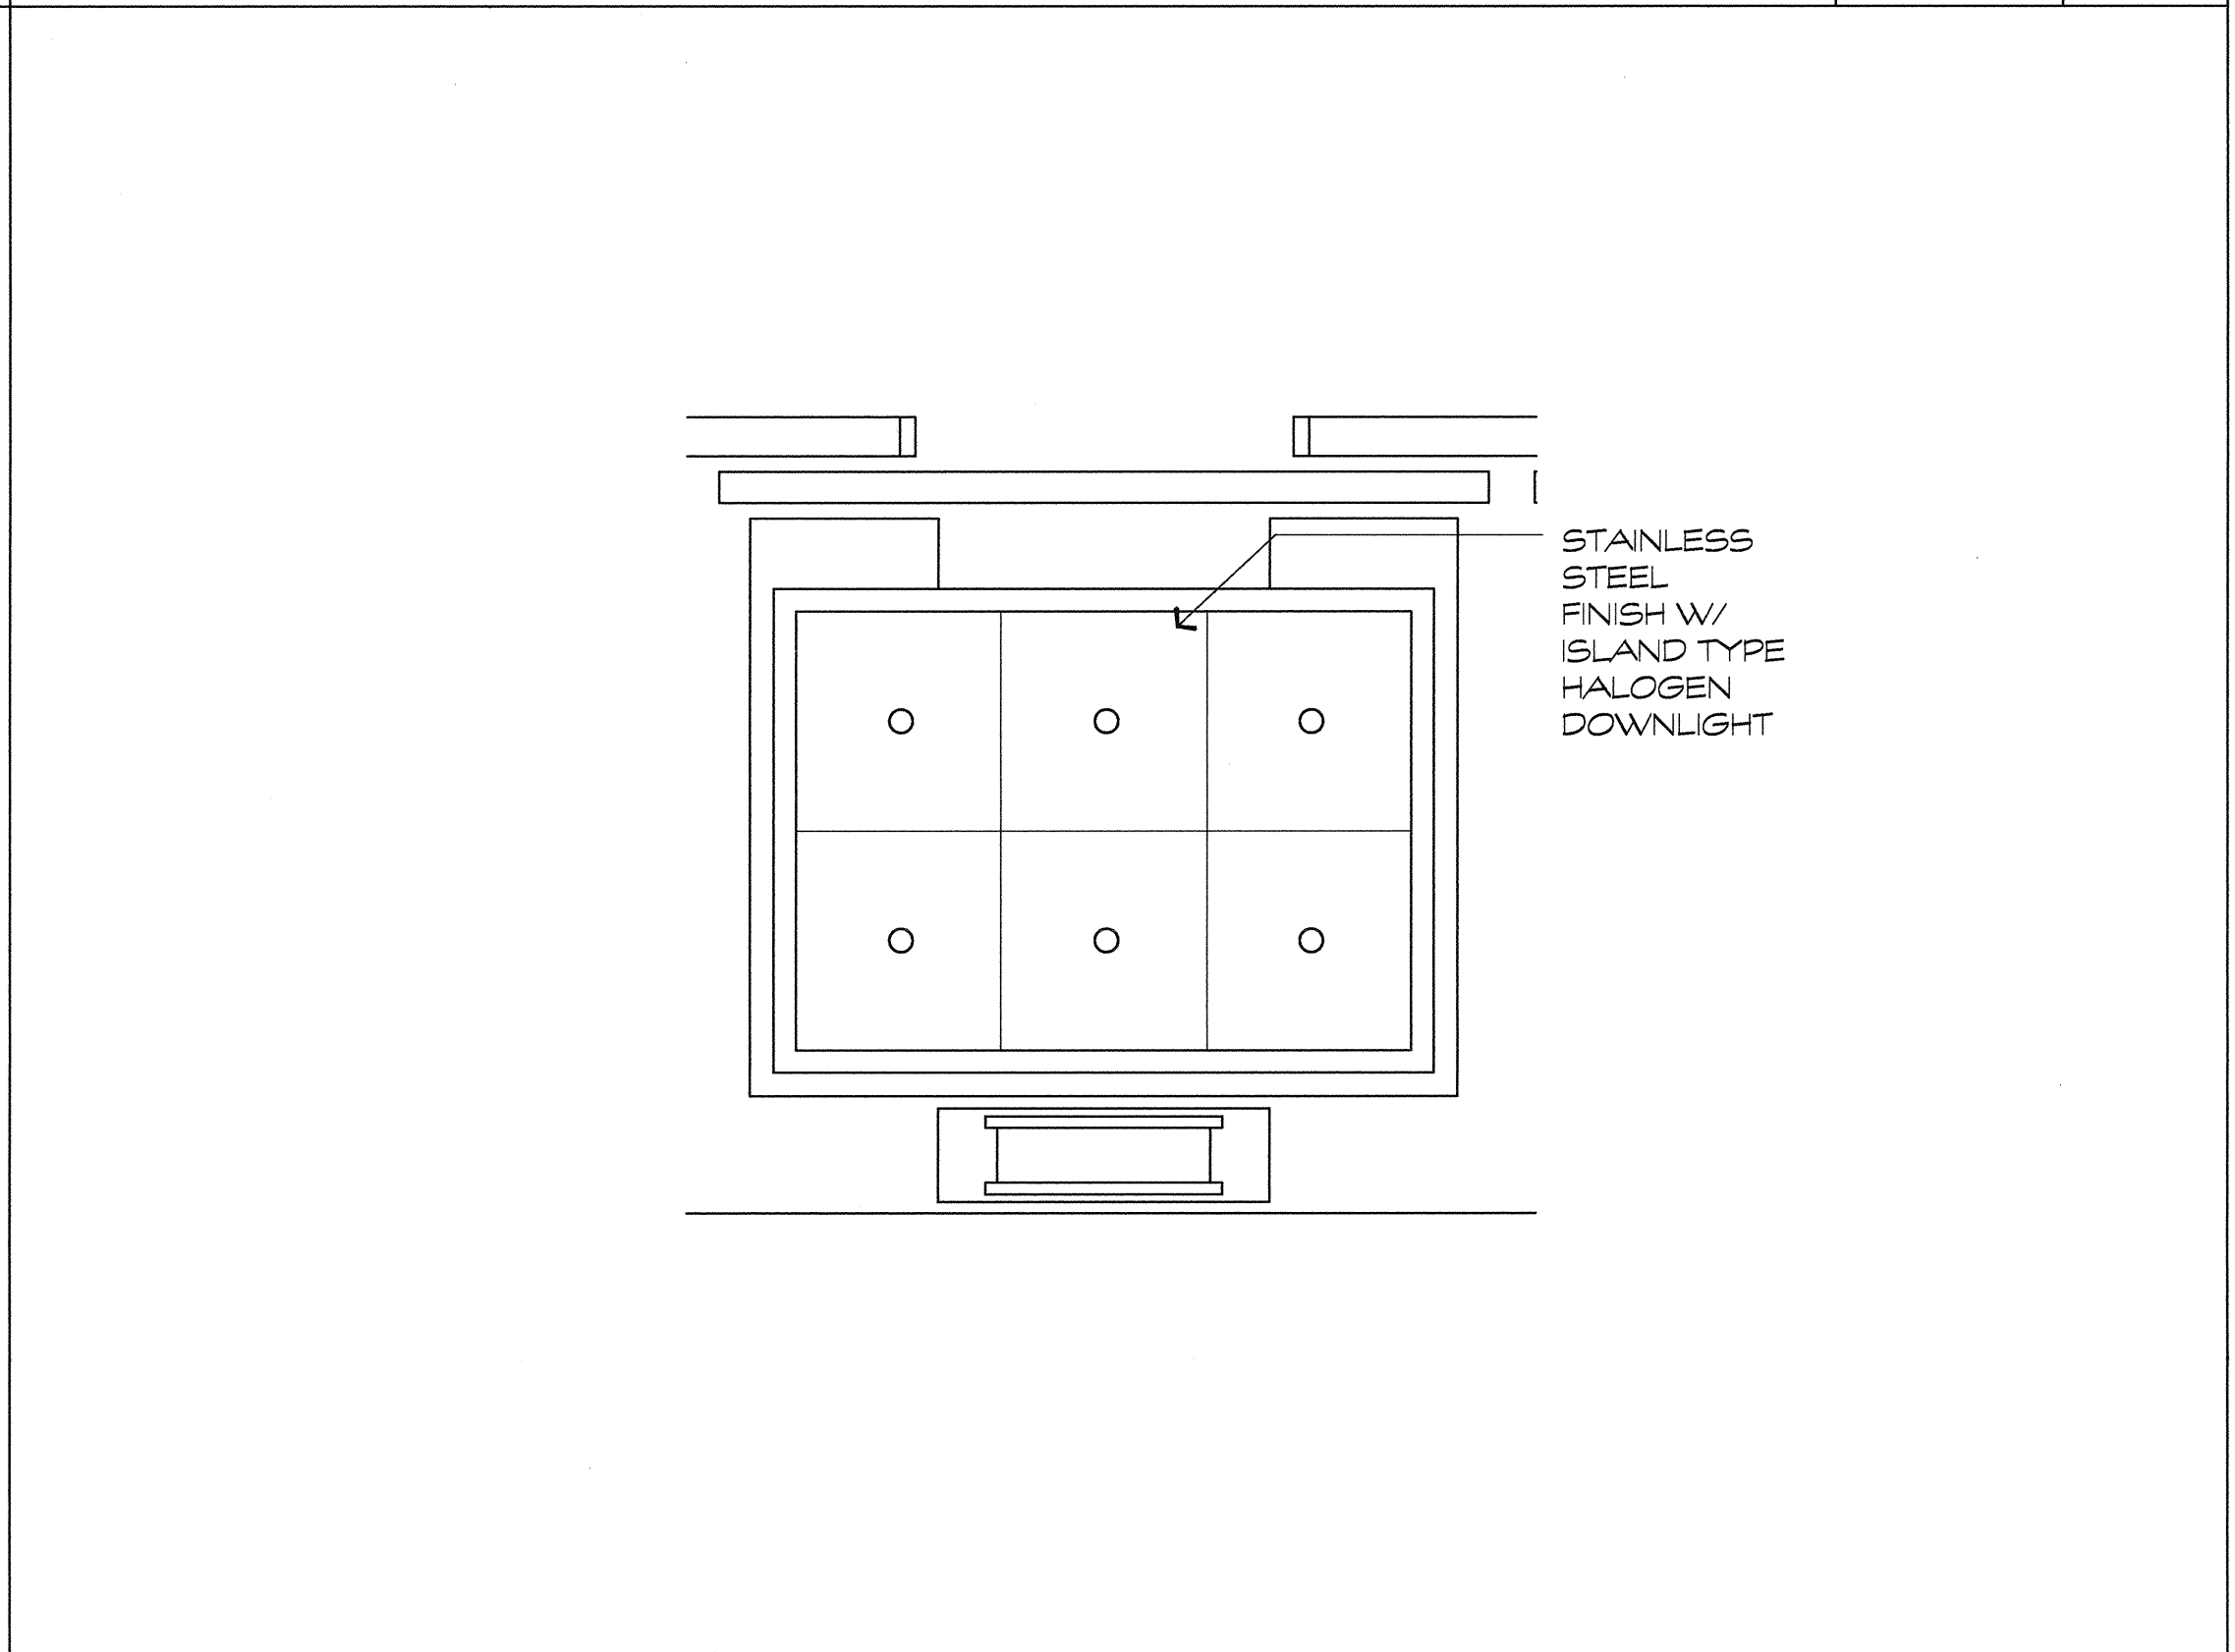



ELEVATION SCALE: 1/2" = 1'-0" 6

ELEVATION SCALE: 1/2" = 1'-0" 3

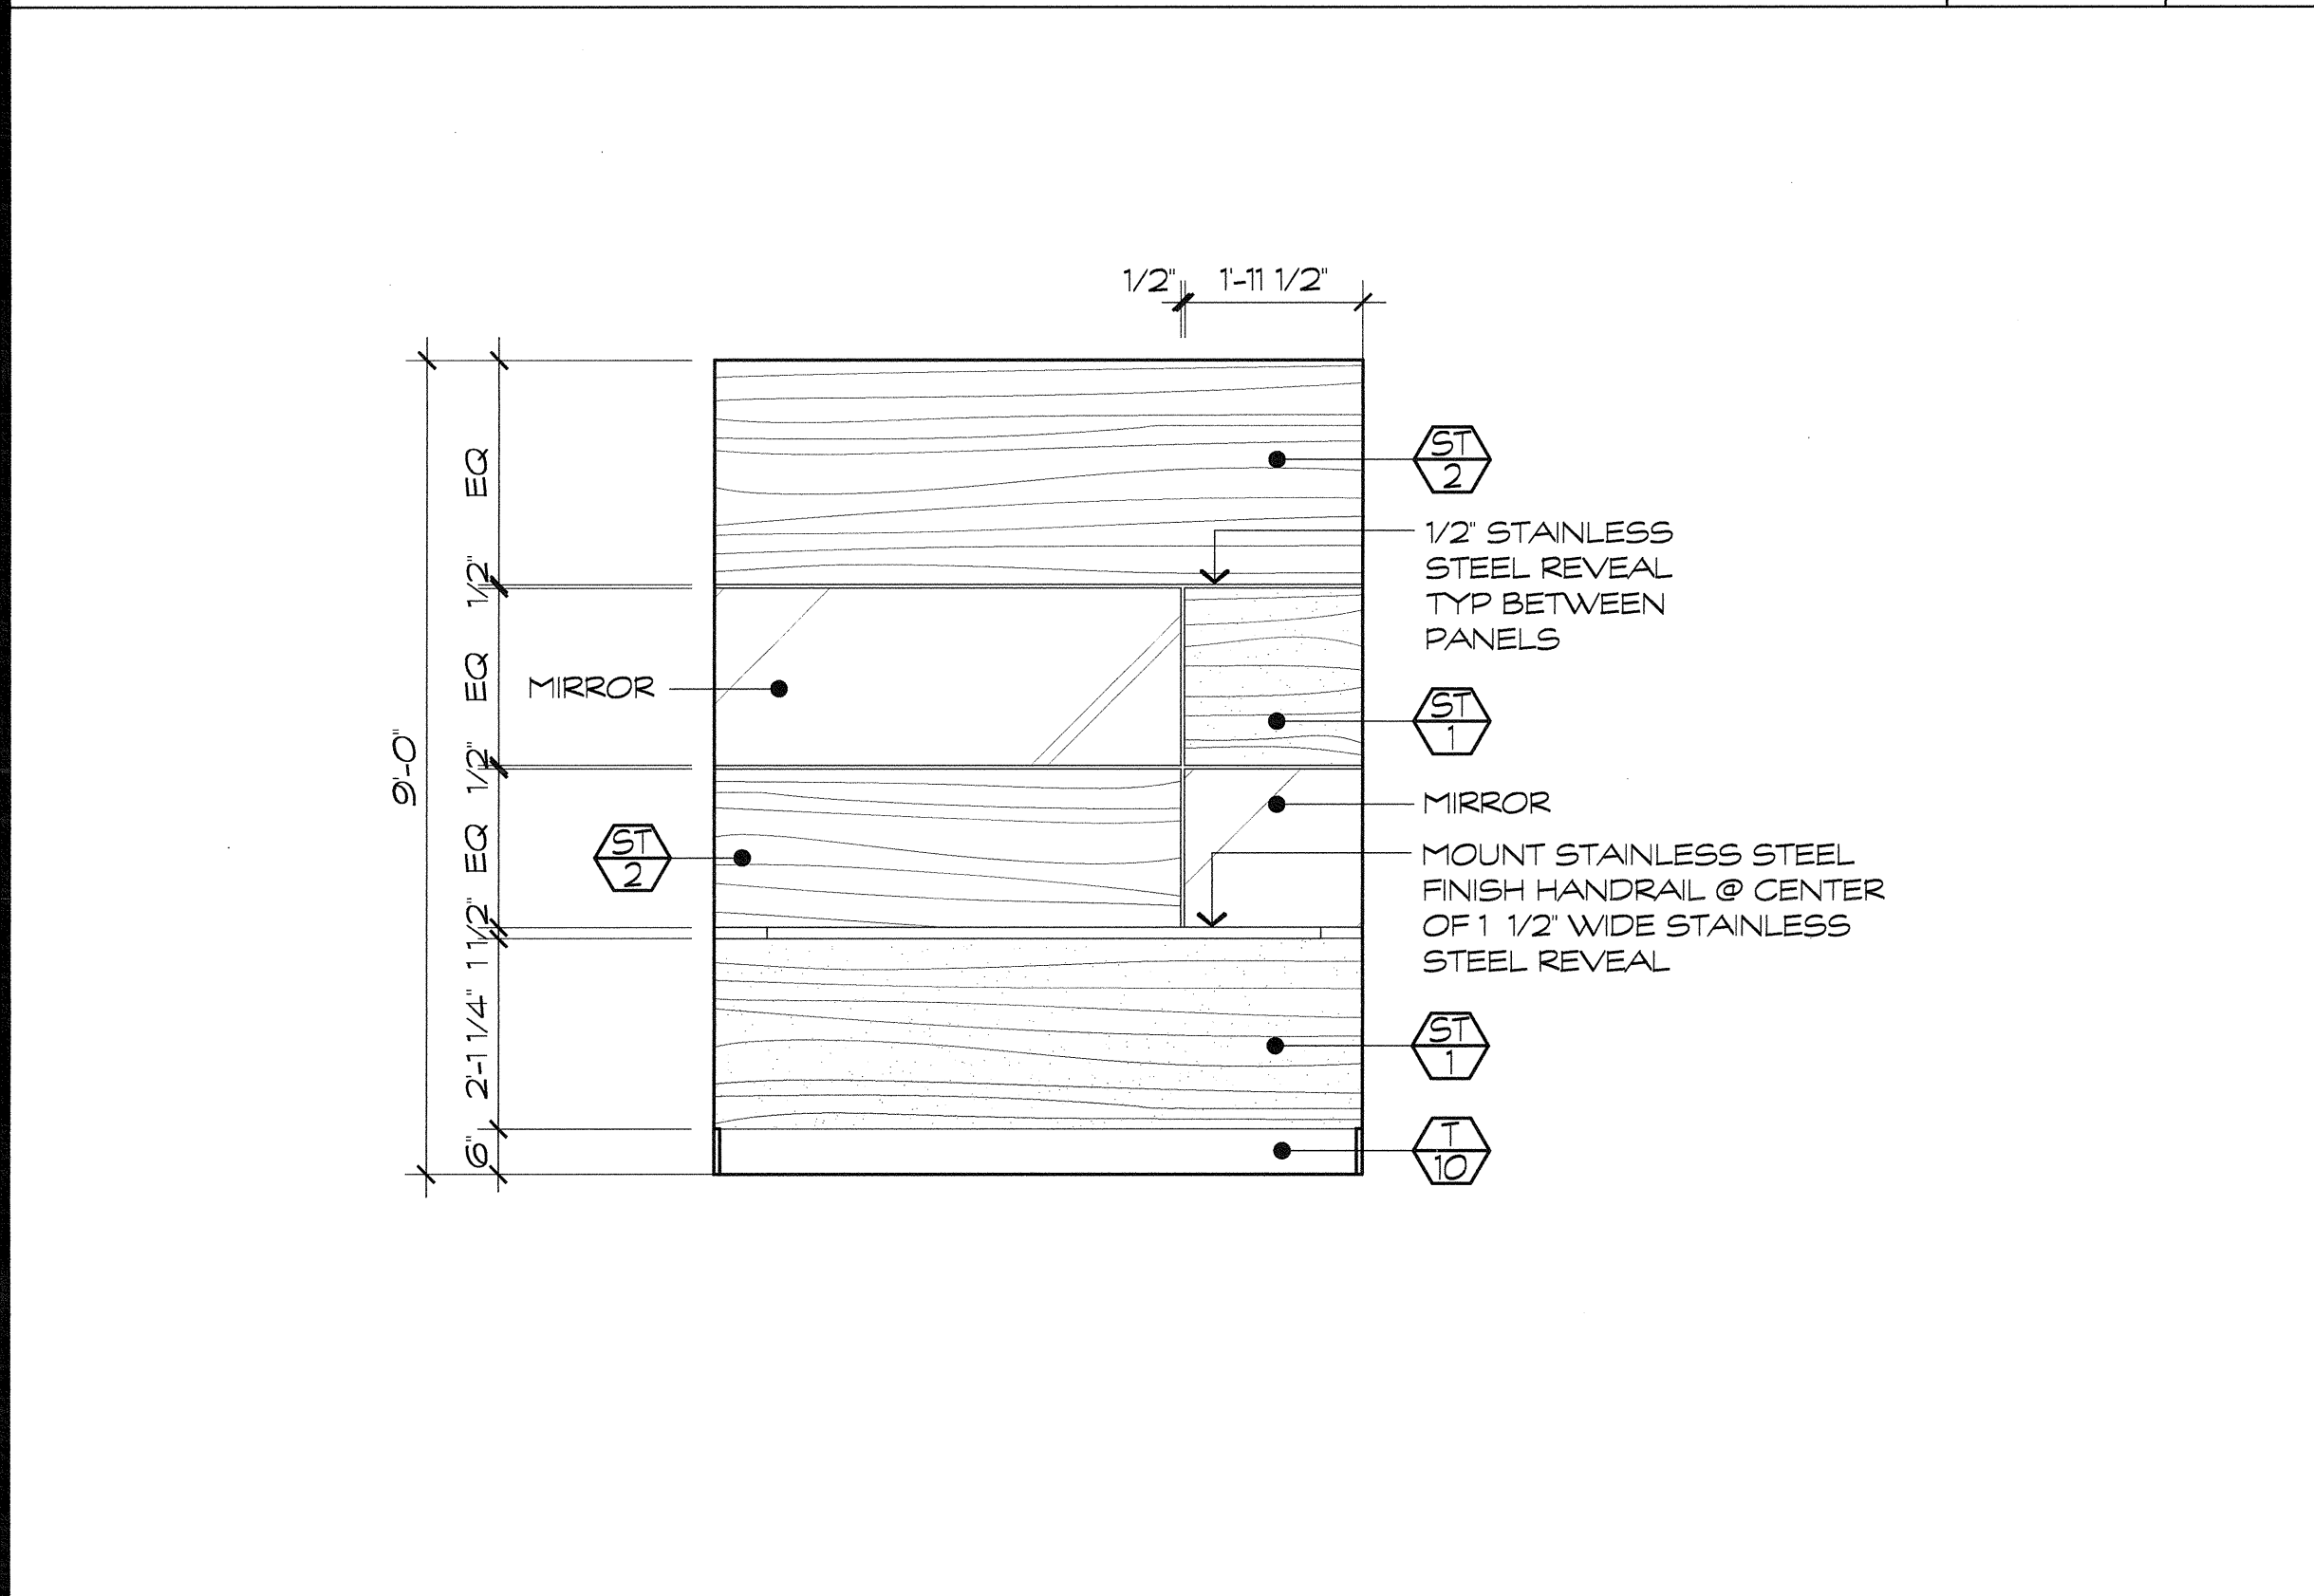





ELEVATION SCALE: 1/2" = 1'-0" 5

REFLECTED CEILING PLAN SCALE: 1/2" = 1'-0" 2

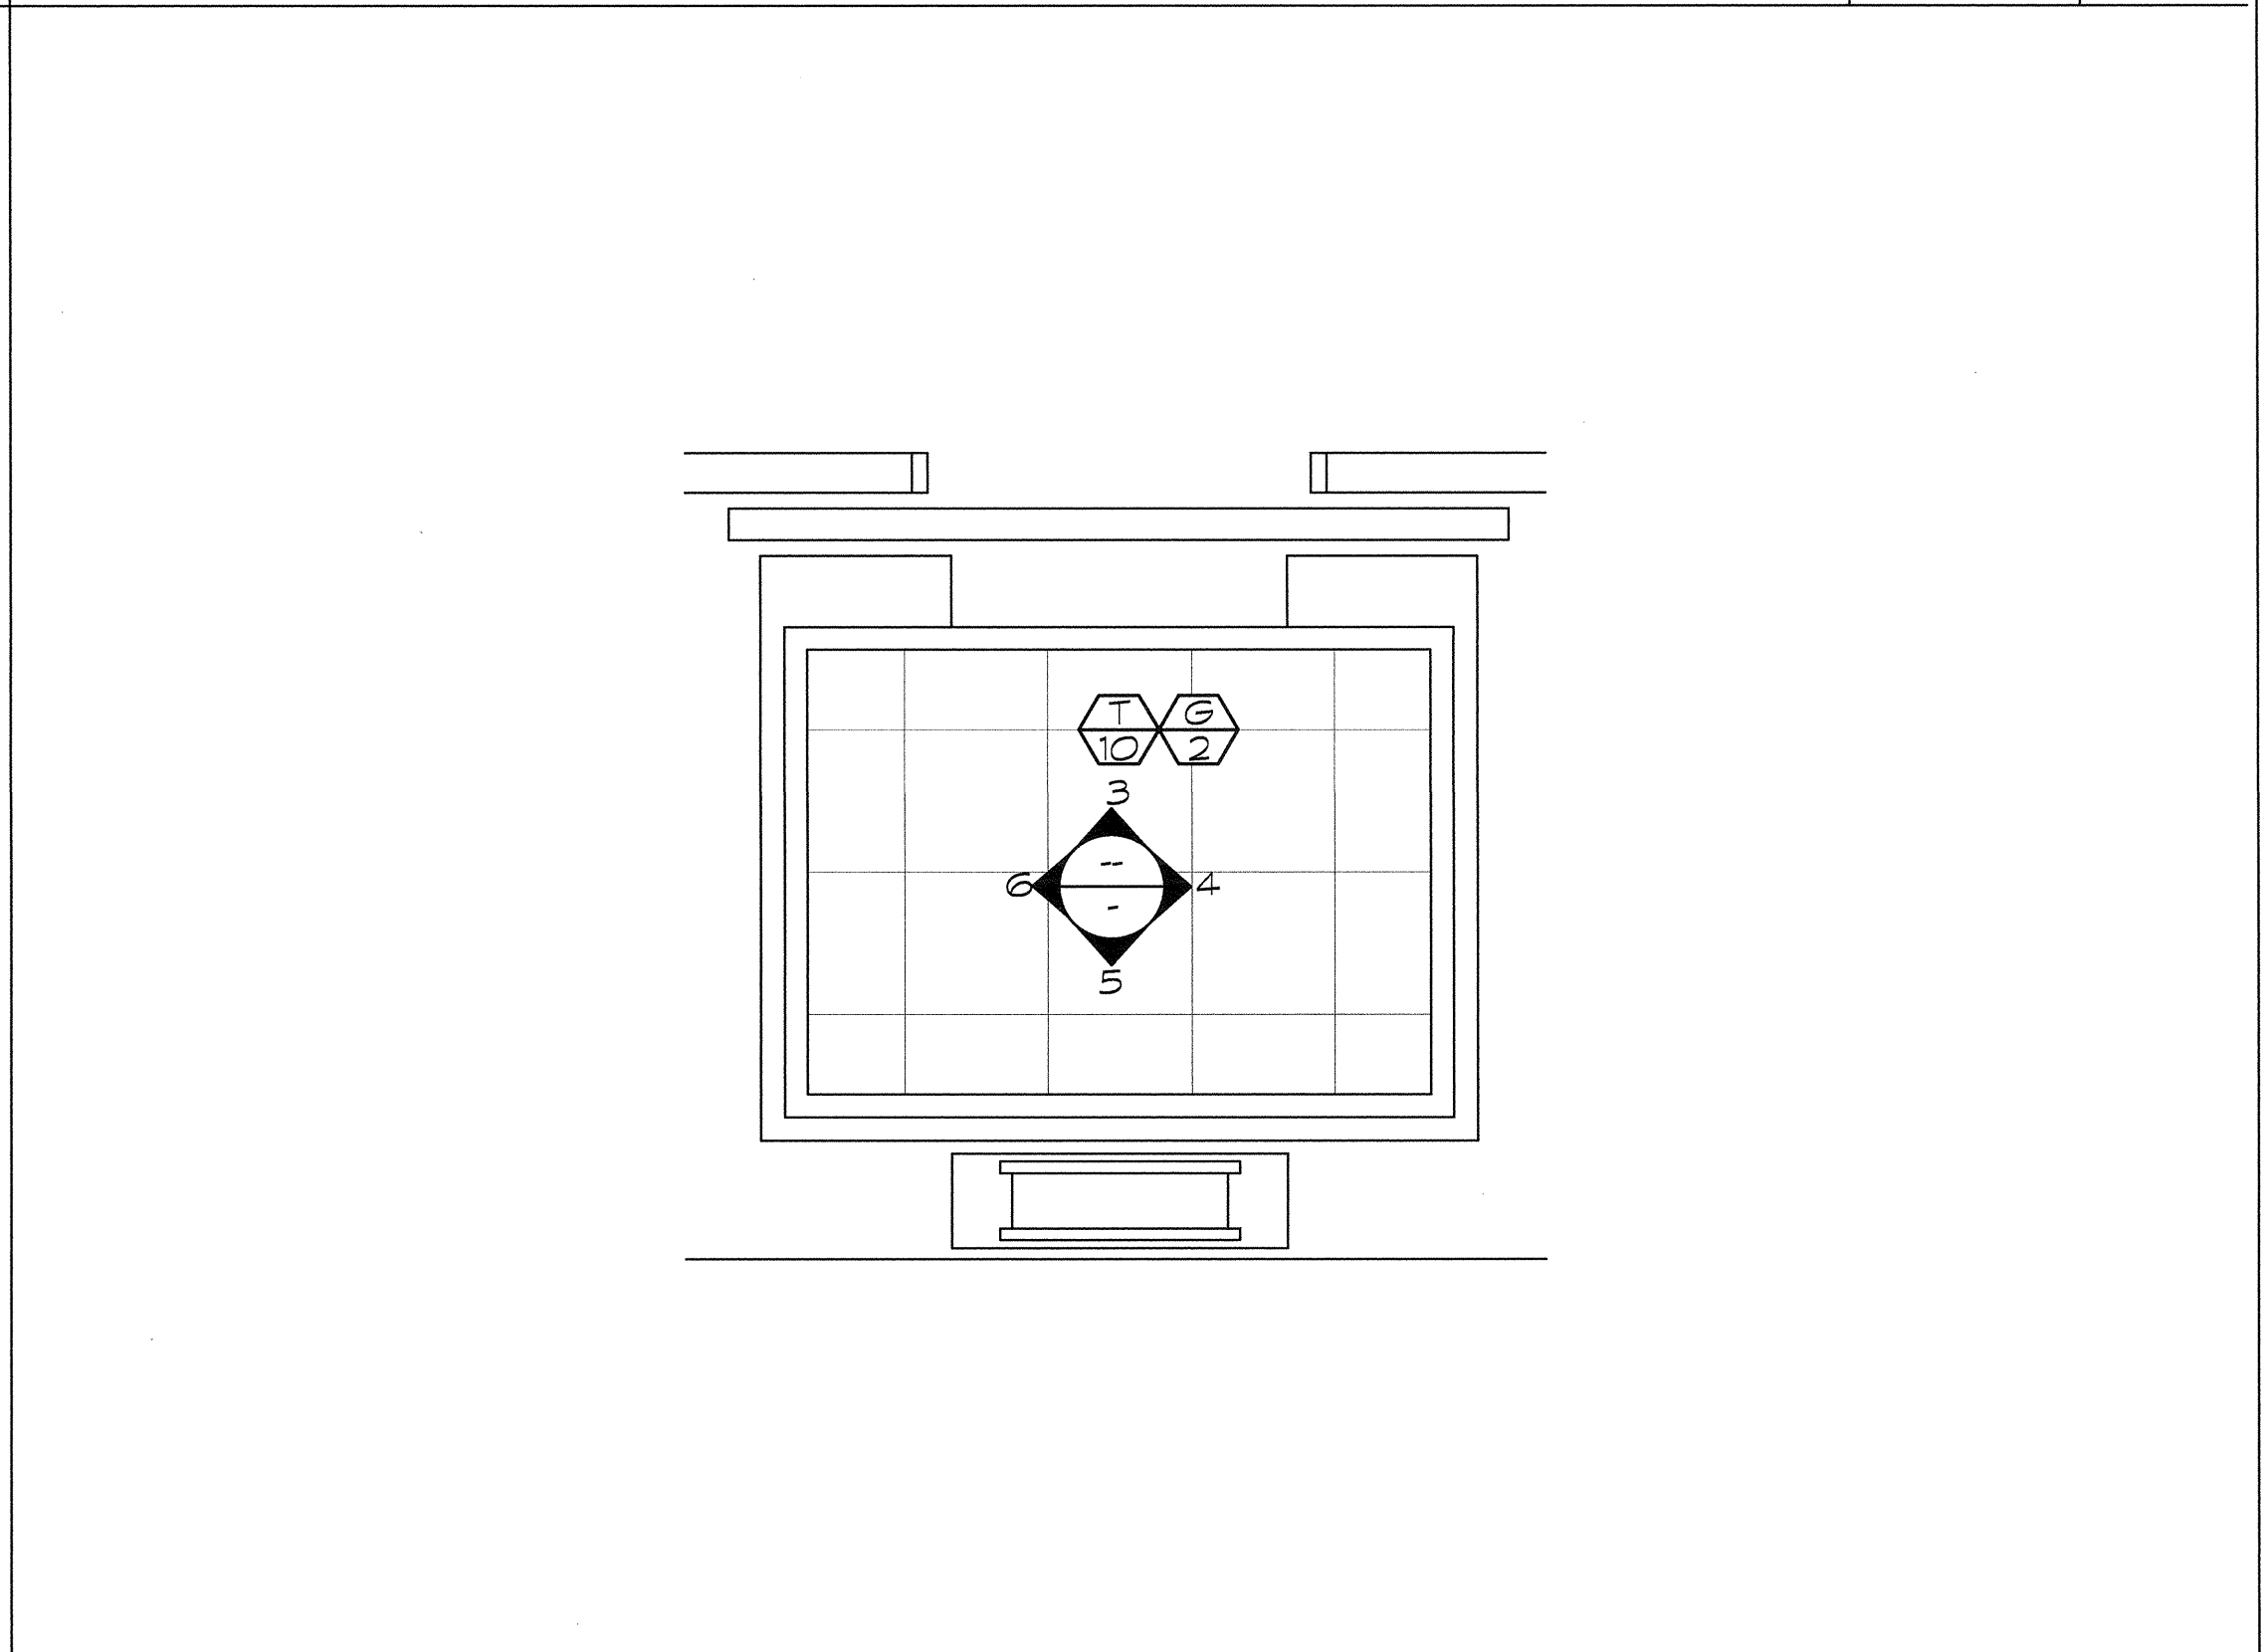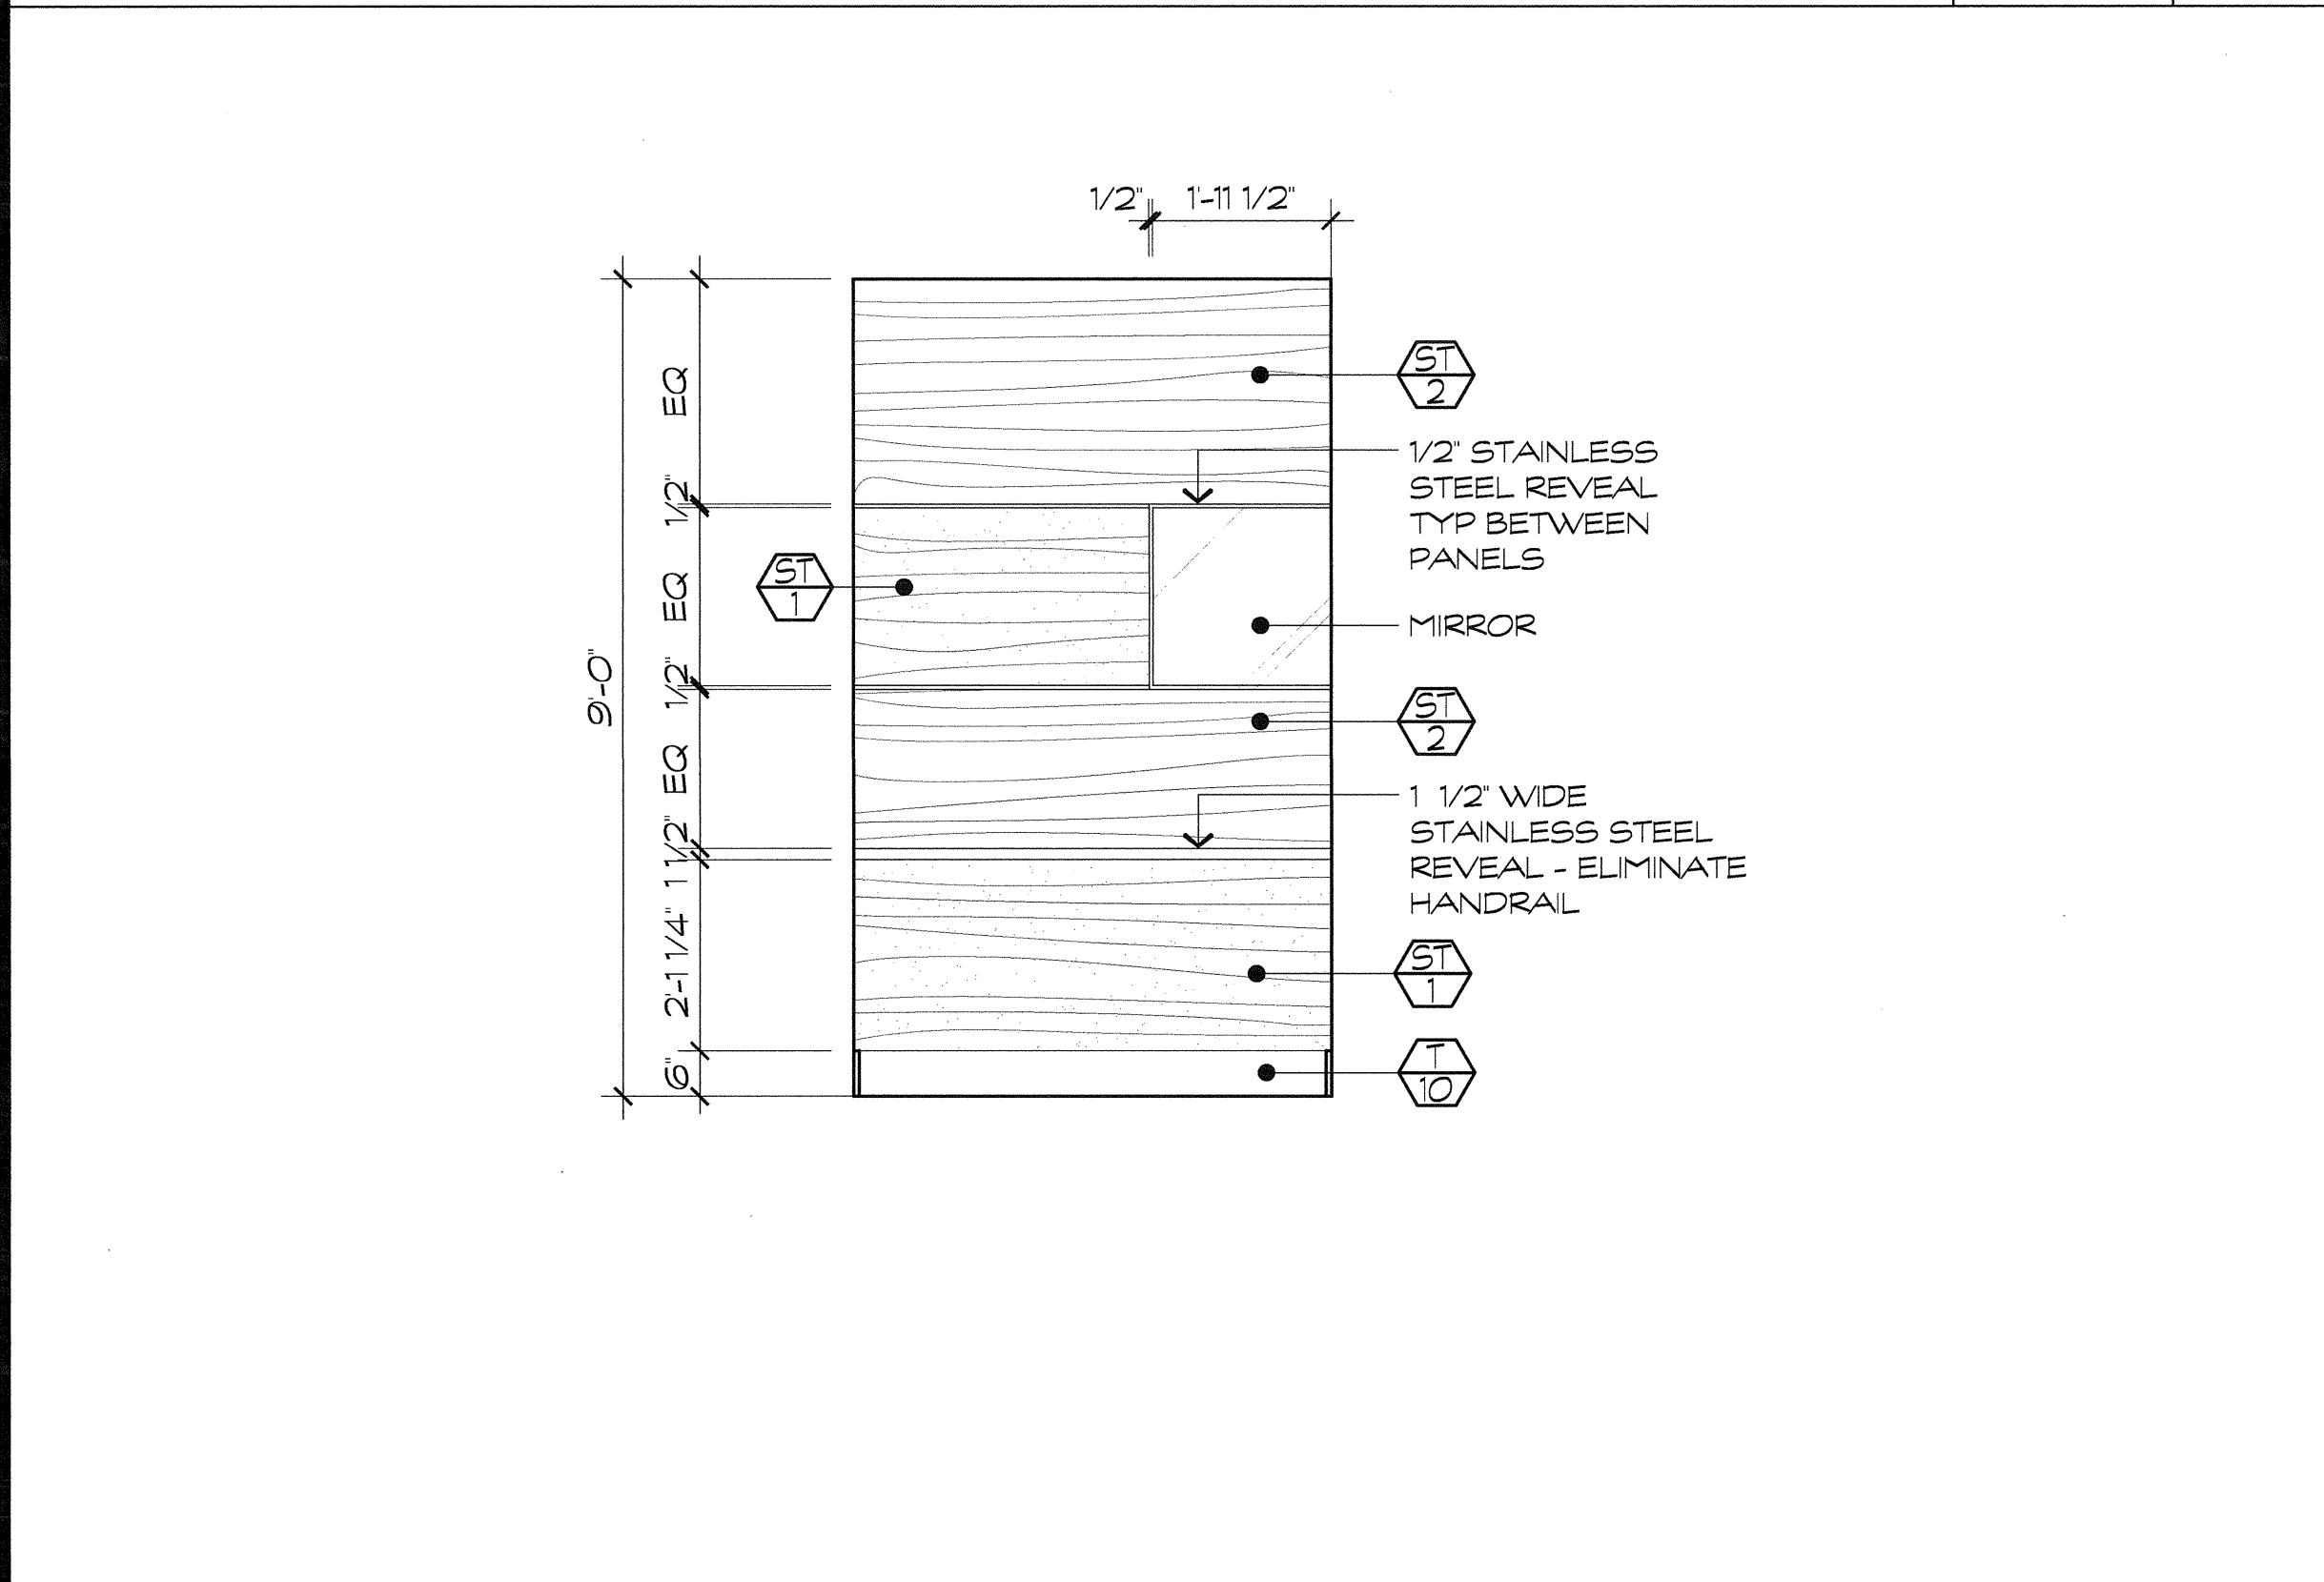

ELEVATION SCALE: 1/2" = 1'-0" 4

FLOOR PLAN SCALE: 1/2" = 1'-0" 1

   COLOR / MATERIAL SCHEDULE				
TILE				
#	MANUFACTURER	STYLE / COLOR	SIZE	REP/CONTACT
	CERAMICHE KEOPE	DESIGN - LINEAR FLAMMATO FINISH	18" X 18" X 0.375"	SPEC CERAMICS GAIL KELLY PH.714.399.1710
GROUT				
#	MANUFACTURER	STYLE / COLOR	REMARKS/NOTES	
	CUSTOM BUILDING PRODUCT	#386 OYSTER GRAY	* FOR GROUT WIDTHS 1/8"-5/8" USE SANDED * FOR GROUT WIDTHS 1/16"-1/8" USE UNSANDED	
STAIN				
#	MANUFACTURER	COLOR	SPECIES	REMARKS
	--	CUSTOM 'WENGÉ'	--	MATCH TO DESIGNERS SAMPLE
	--	CUSTOM 'COGNAC'	--	MATCH TO DESIGNERS SAMPLE

ARCHITECTS-HAWAII
LIMITED
1001 BISHOP STREET, SUITE 300
AMERICAN SAVINGS BANK TOWER
HONOLULU, HAWAII 96813
TELEPHONE: (808) 523-9636
FAX: (808) 523-3280
www.architects-hawaii.com

ALLURE WAIKIKI
CONDOMINIUM
OAHU, HAWAII

FOR
FIFIELD
COMPANIES

CONSTRUCTION
DOCUMENTS

TYPICAL
ELEVATOR CAB

Professional seal and signature of Joseph G. F. Farrell, Licensed Professional Architect, No. 1431, Hawaii, U.S.A.

This work was prepared by me or under my supervision and construction of this project will be under my observation. (Observation of construction as defined in Chapter 16-115 Subchapter 1 Definitions of the Hawaii Administrative Rules "Professional Engineers, Architects, Surveyors, and Landscape Architects.")

NOTE: Contractor to check and verify all dimensions at job before proceeding with work.

#	DATE	DESCRIPTION
1	2/06/09	DPP COMMENTS
2	3/07/8	

PROJECT NO: 5649.000
CAD DWG FILE:
DRAWN BY: AHL
DATE: 9/30/08
DRAWING NO
ID-6.10
of Sheets
Copyright ©